



**Figure 6-45
TYPICAL DELINEATORS**

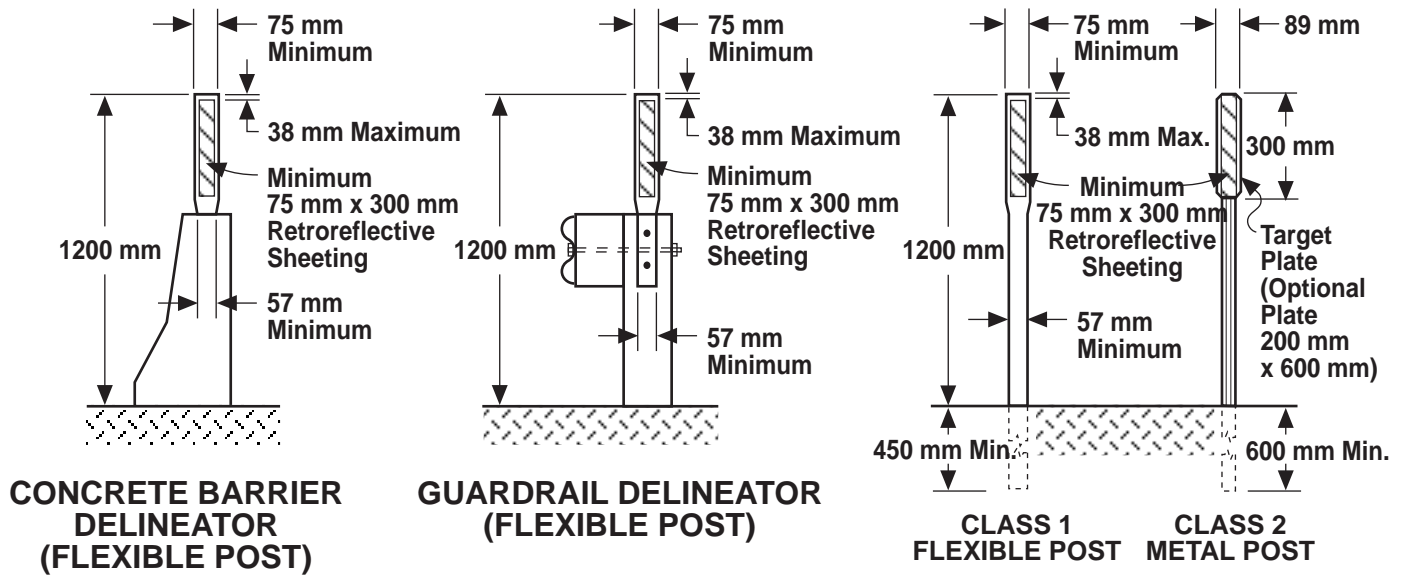

NOT TO SCALE

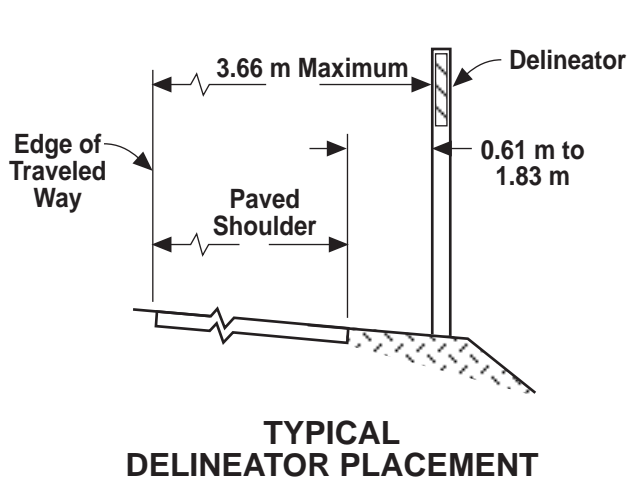

TYPES OF DELINEATORS

TYPE	RETROREFLECTOR COLOR	
	FRONT	BACK*
E	WHITE	WHITE
F	WHITE	NONE
G	YELLOW	NONE
I	YELLOW	YELLOW
J	RED	NONE

***Back Retroreflector:**

Class 1 Delineator - 75 mm ± square of retroreflective sheeting.

Class 2 Delineator - 75 mm ± acrylic cube-corner retroreflective element.

NOTES:

1. Class 1 (Flexible Post) Delineators are standard on State highways, except for certain locations, e.g., snow or protected areas behind guardrail, etc. The color of the post is white.
2. Class 1 (Flexible Post) Delineators used in construction or maintenance zones shall be orange with white retroreflective sheeting. However, if the delineators are to remain in place as a permanent roadway feature after the construction or maintenance period, the color of the post shall be white with the appropriate color of retroreflective sheeting as specified in Section 6-04.3.
3. The Type of Retroreflective Element and Class of Post is designated as E-1, F-2, etc.